


BEAMS IN CENTER

HT OF LOWER LX BARS

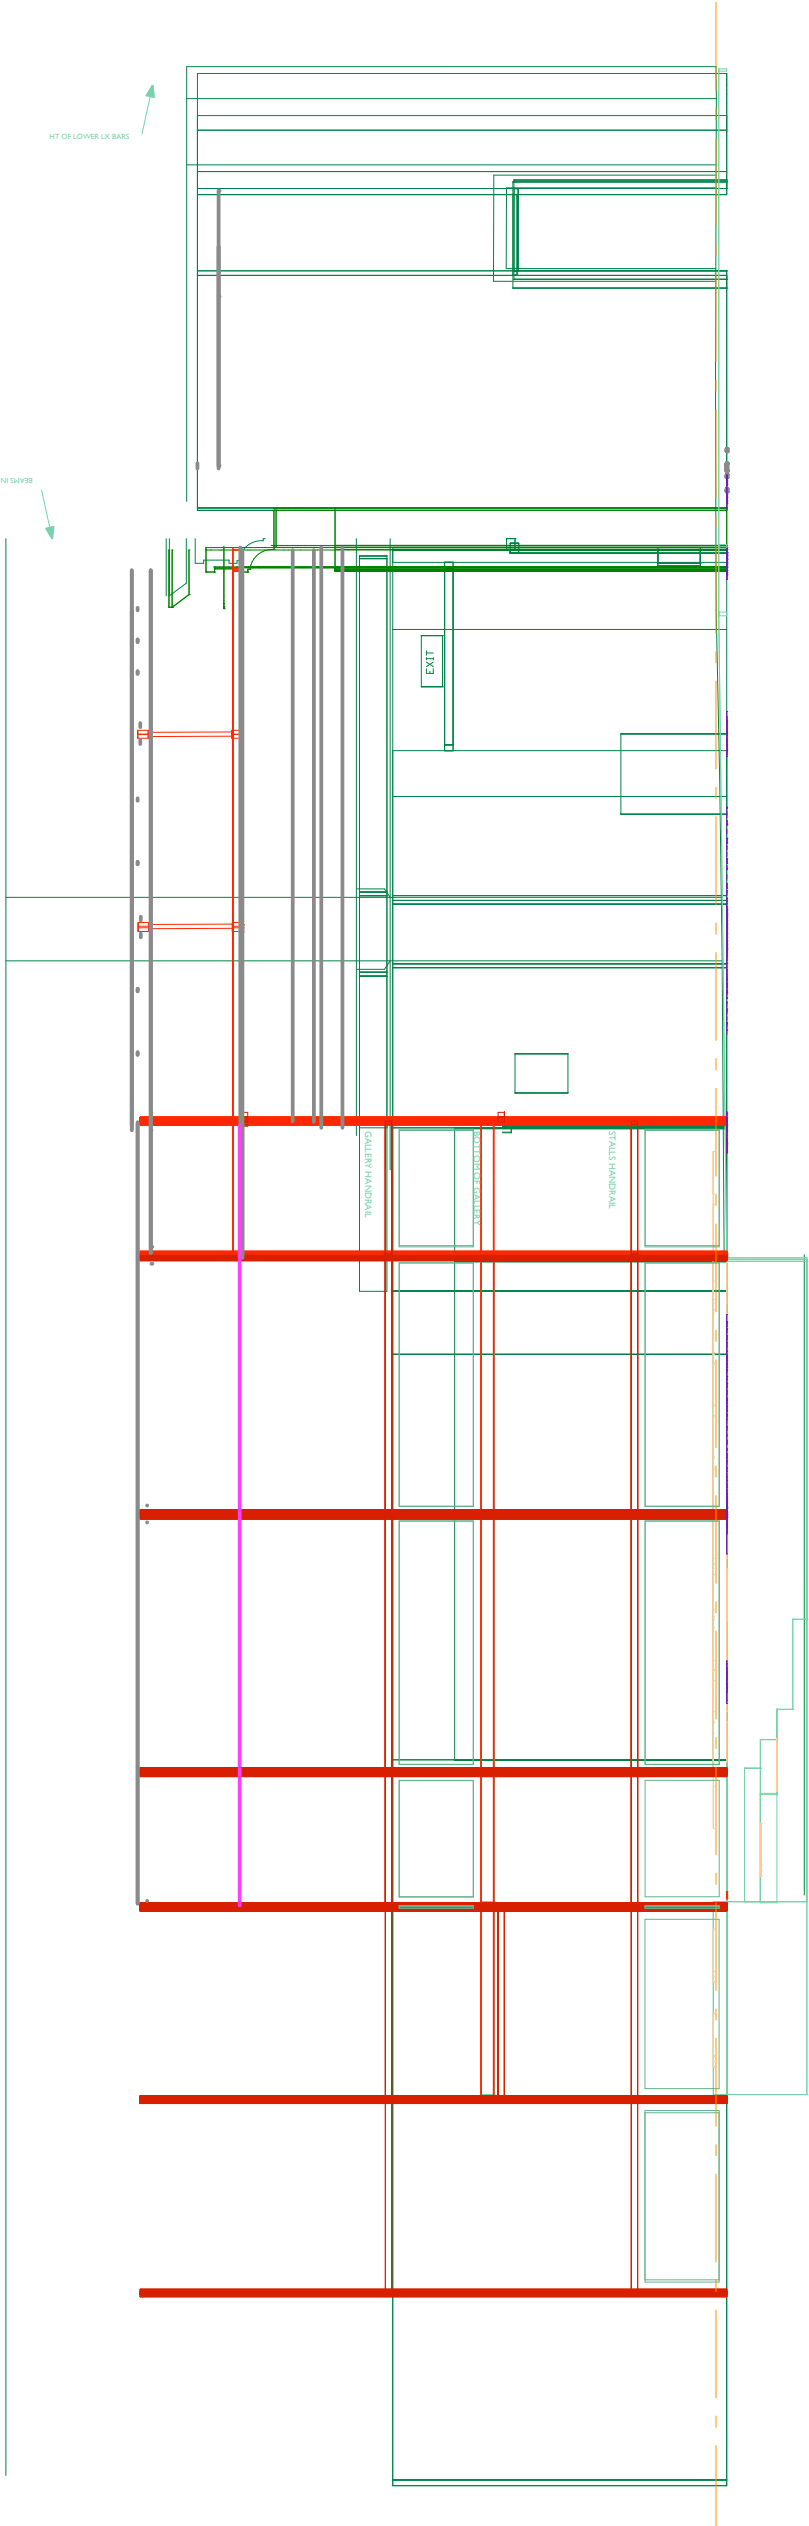

TYPICAL ABTYP

STALSHANGDAB

TYPICAL ABTYP